
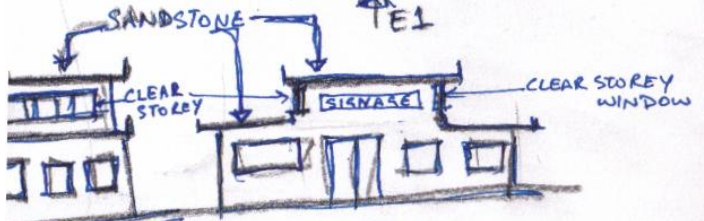


ADMIN BLOCK - ELEVATION CONCEPTS

OPTION 1

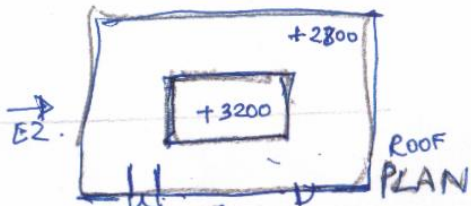


E1


E2




OPTION 1

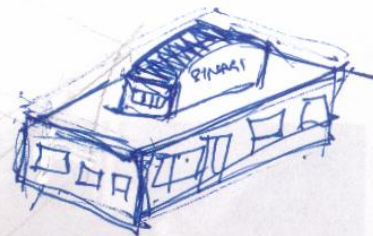

OPTION 2


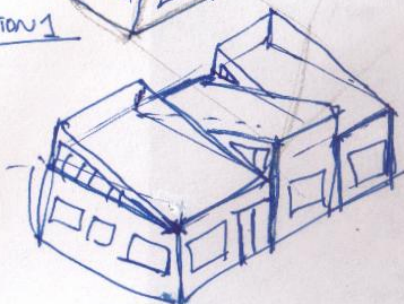


OPTION 3

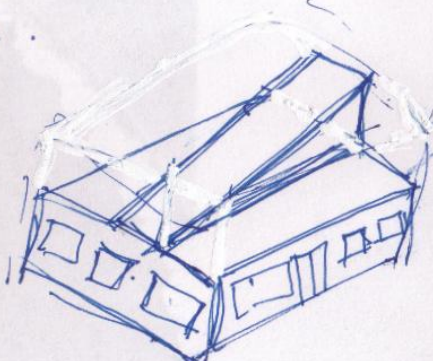

OPTION 4


OPTION 2

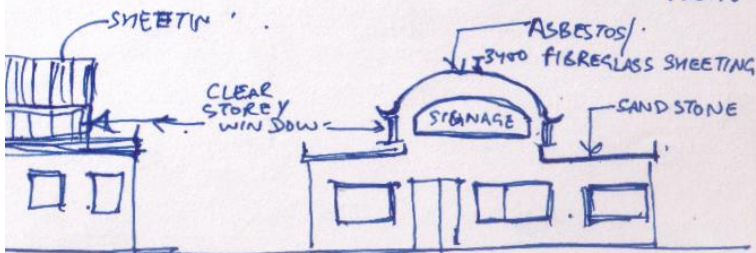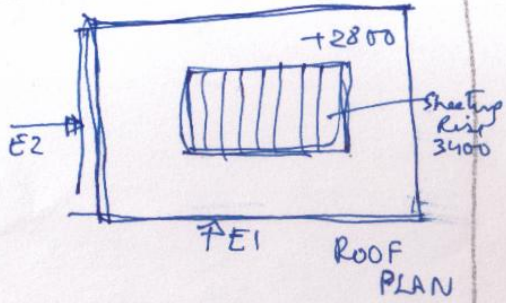

E1

E2



OPTION 3

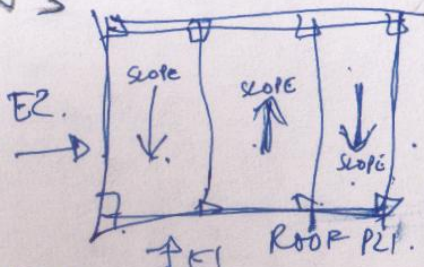


E2

E1

OPTION 4

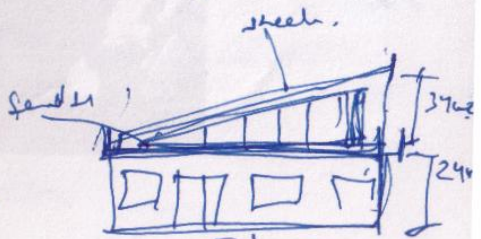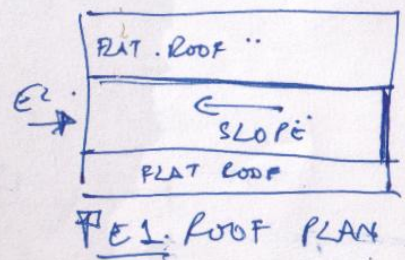

E2

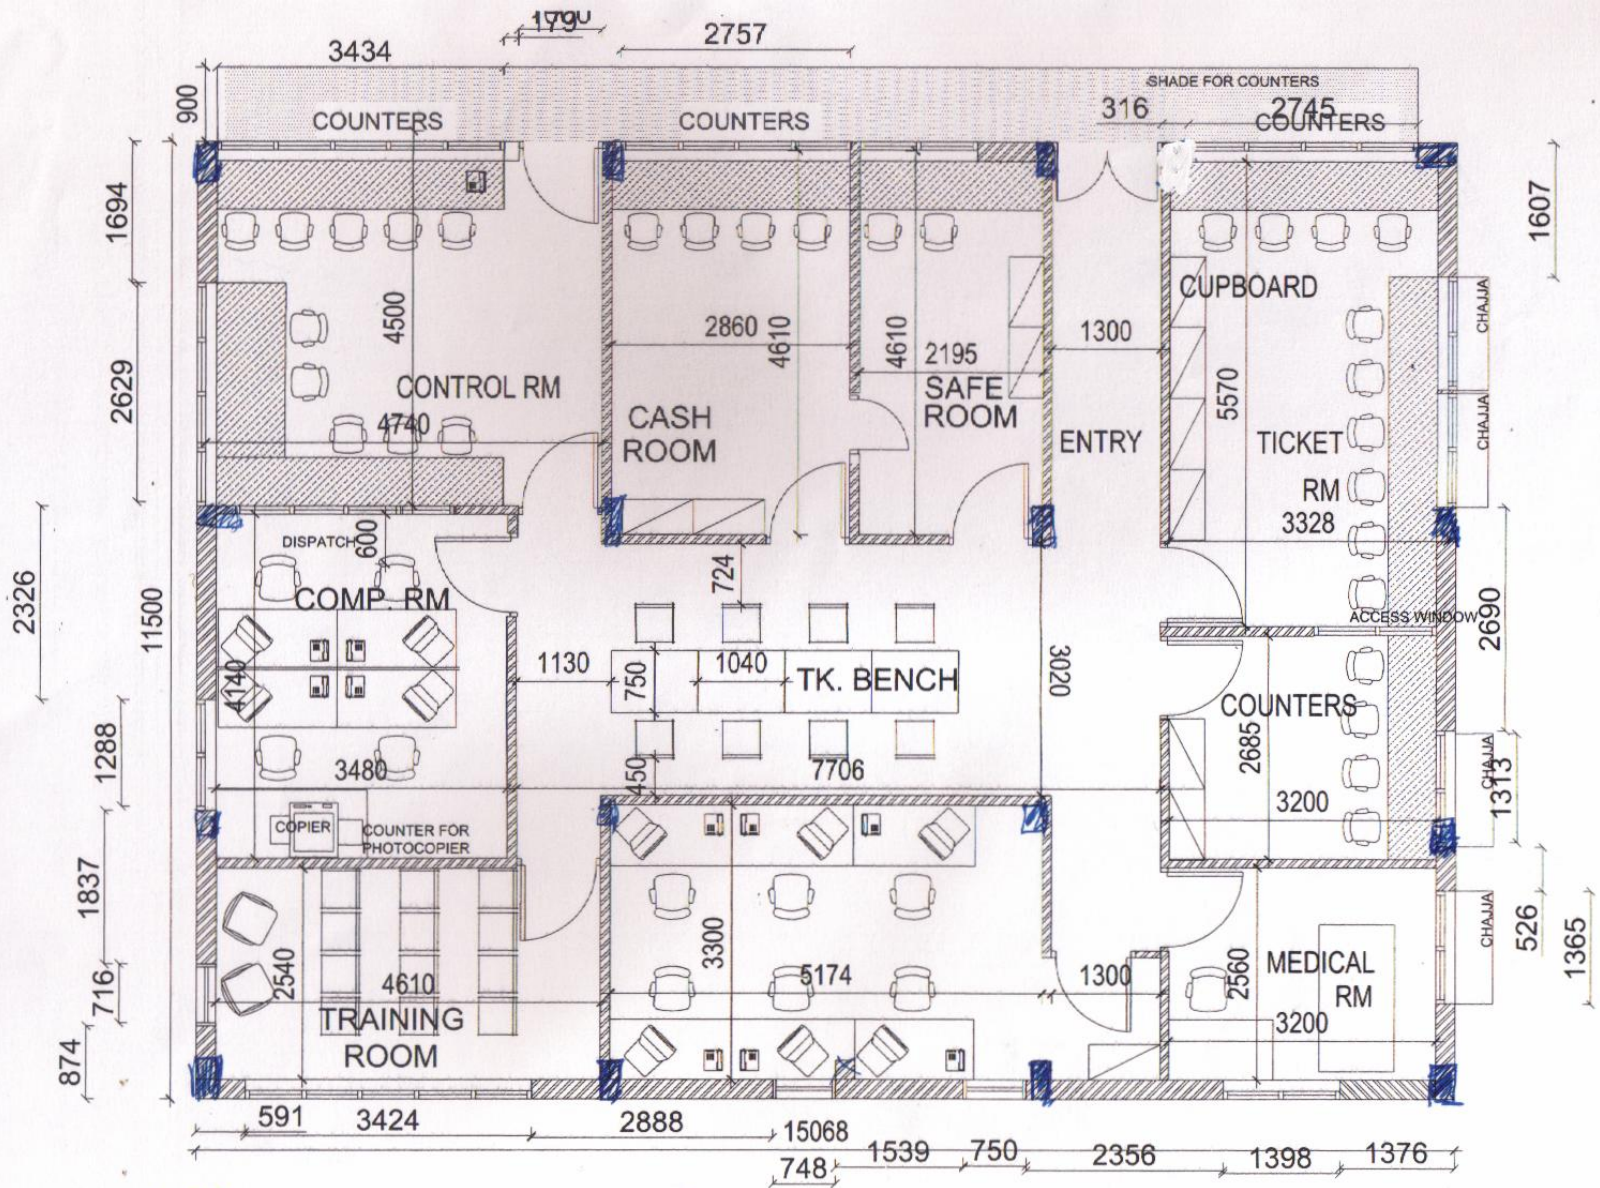

M.P.P. — ADMIN BLOCK PLAN